

GRADE LEVEL

THE TOWNHOUSES AT PARK PLACE

125 MERIDIAN STREET


GROTON, CT 06340

TYPICAL ADOX UNIT

TWO REQUIRED

NO AUGUST 2012


AI.

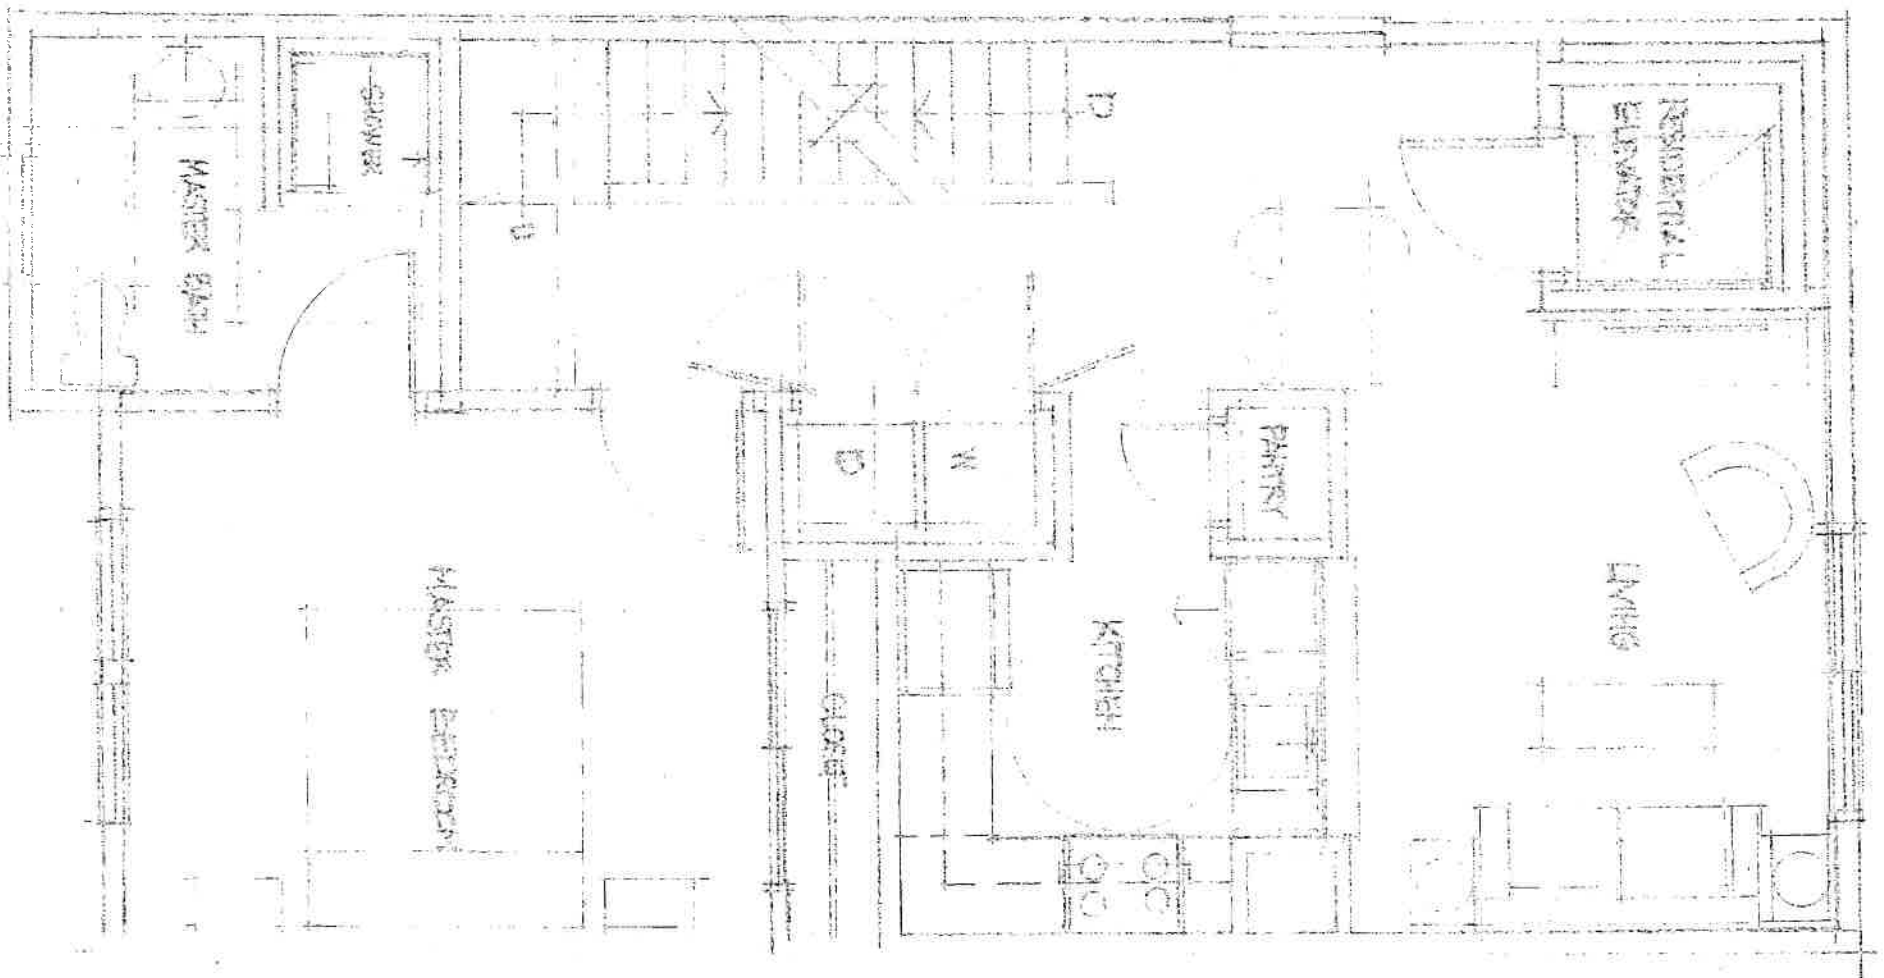


DECK

FIRST FLOOR

AL.

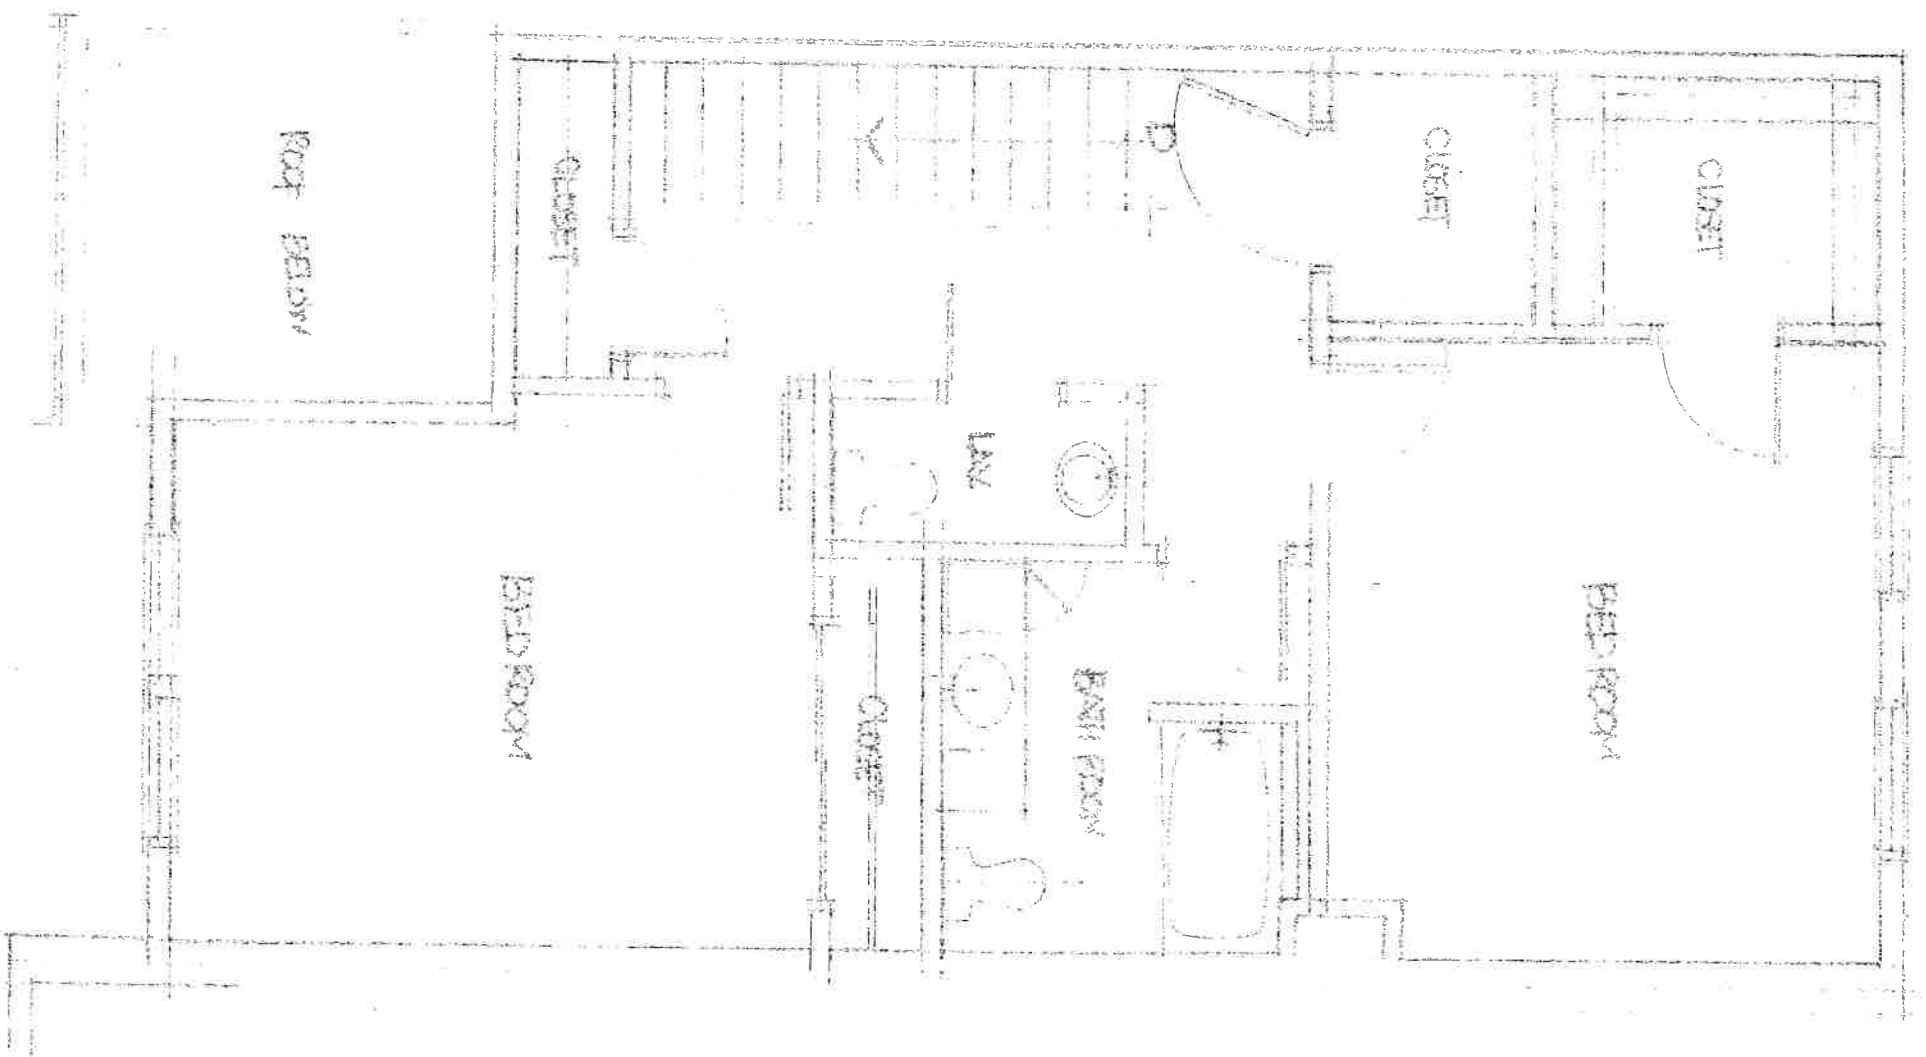


SECOND FLOOR

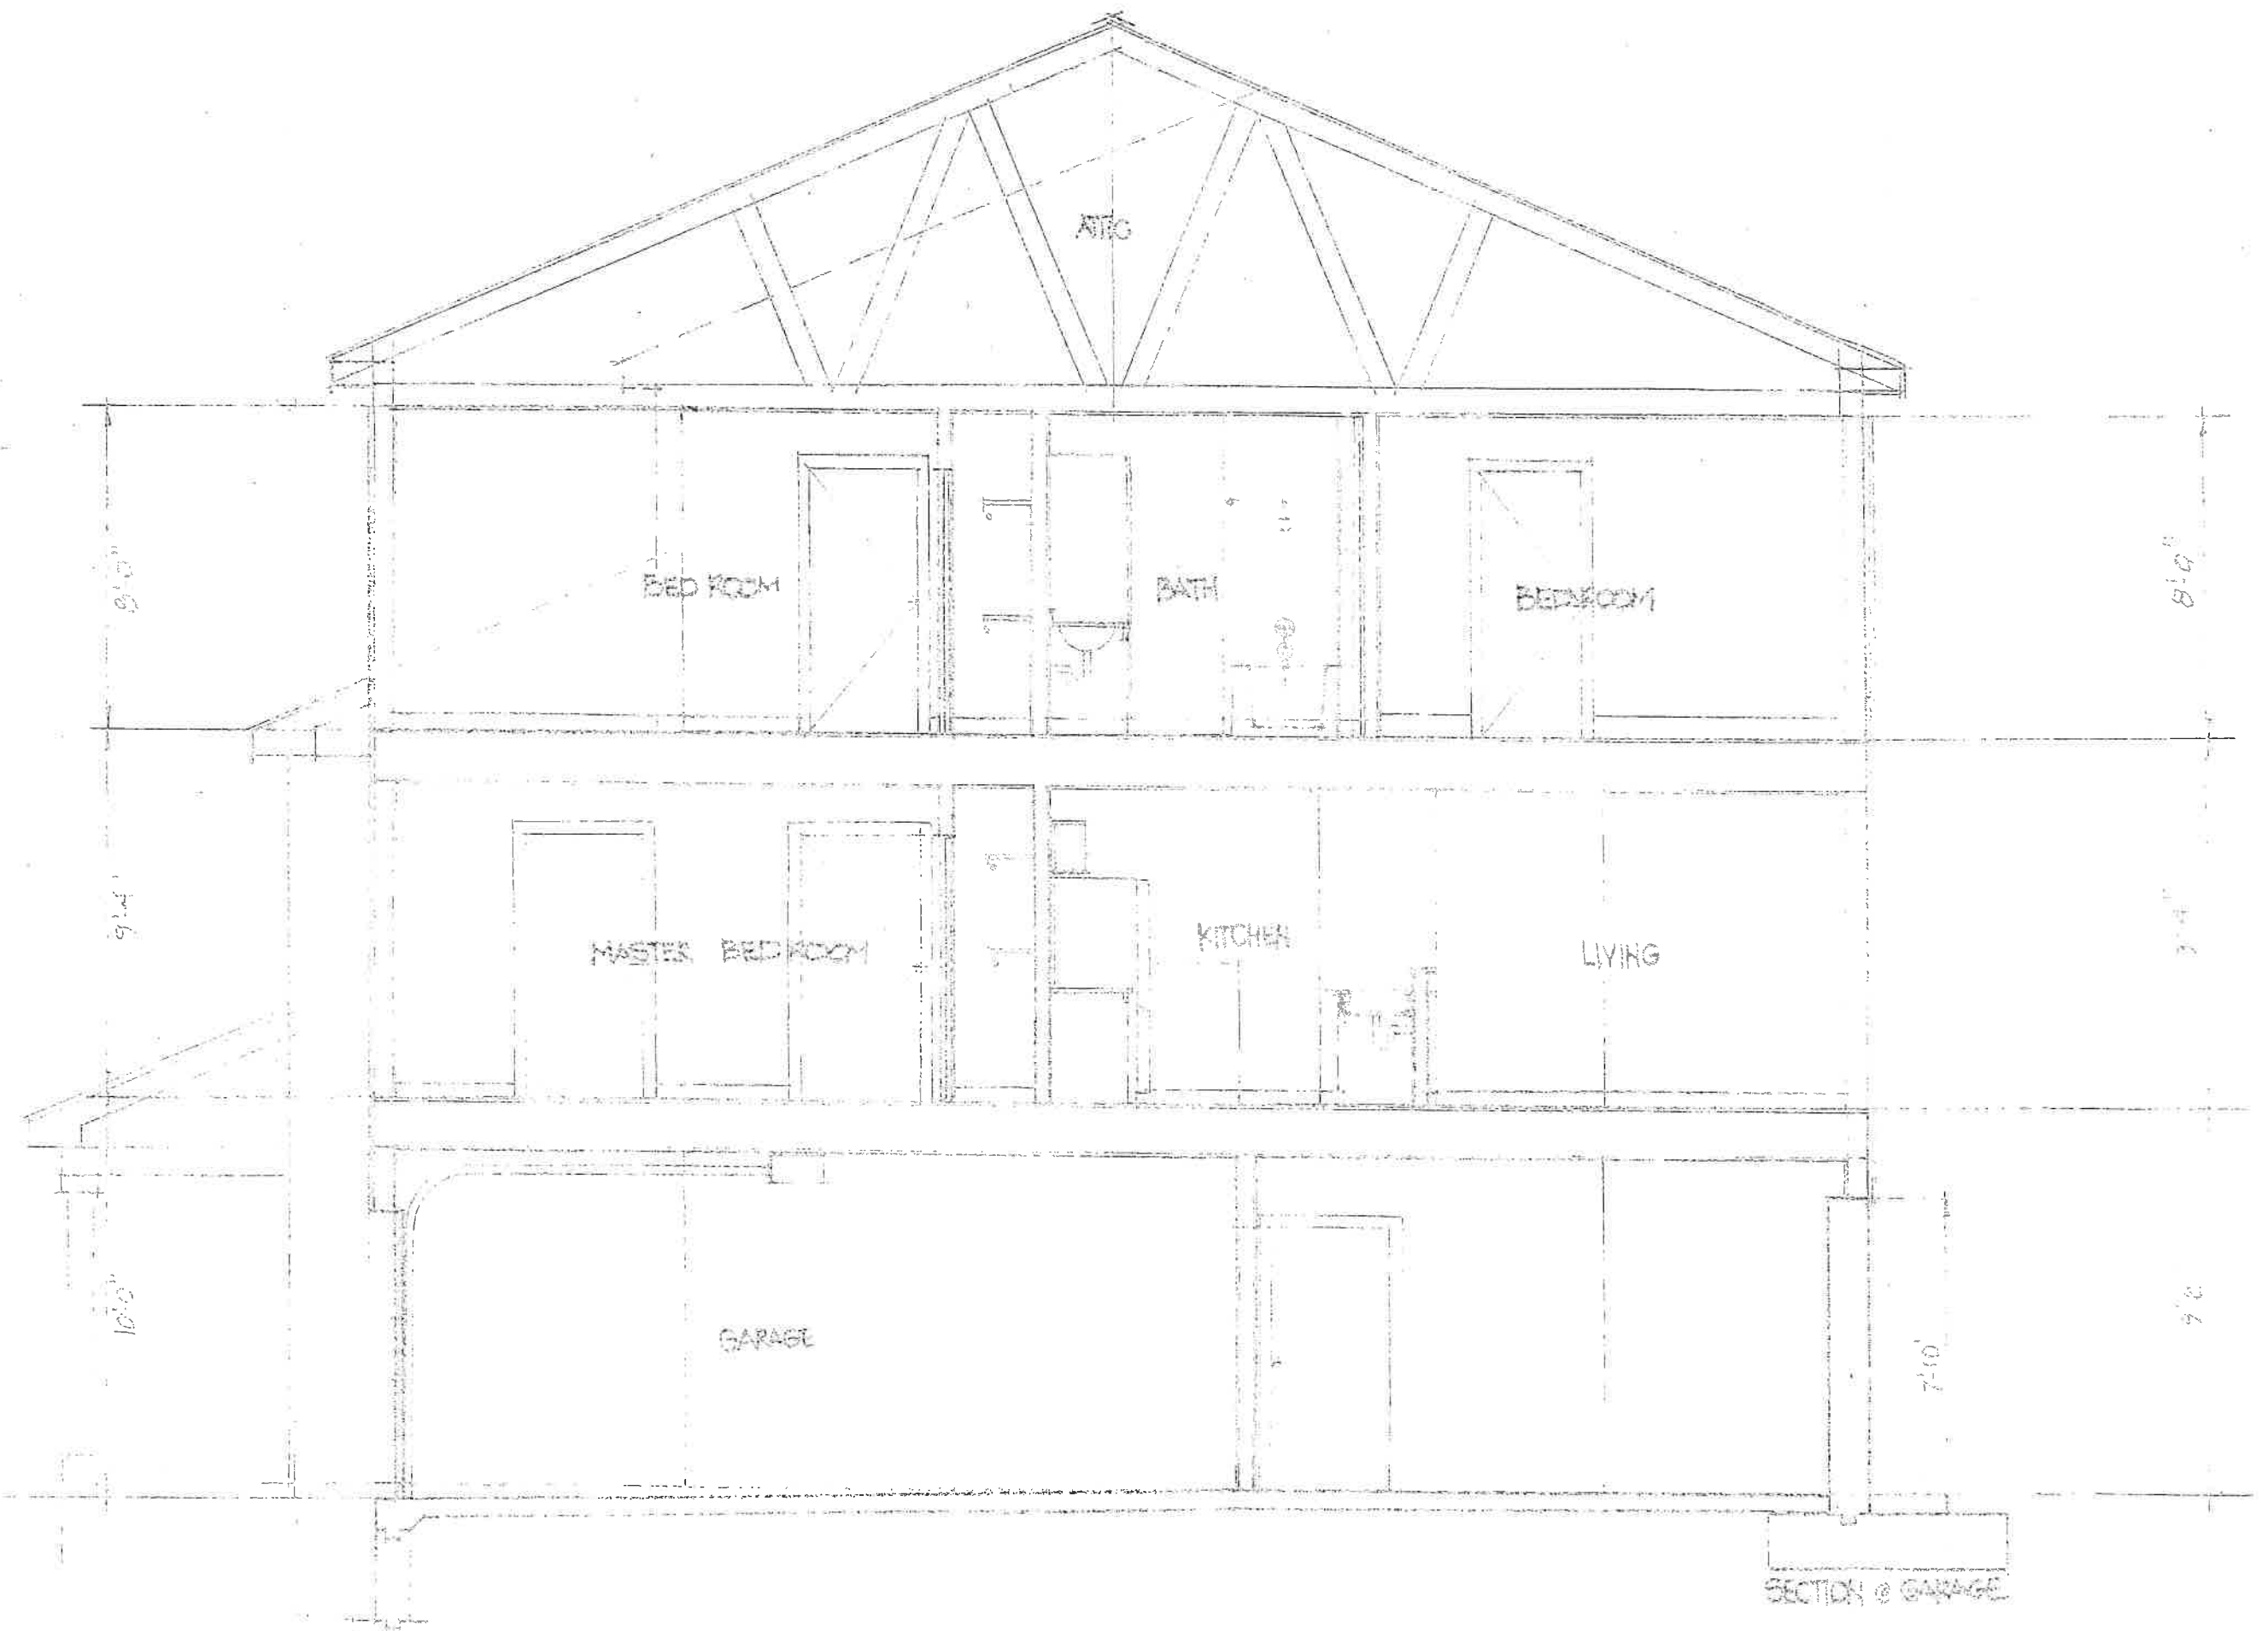

A4.

SECTION @ GARAGE

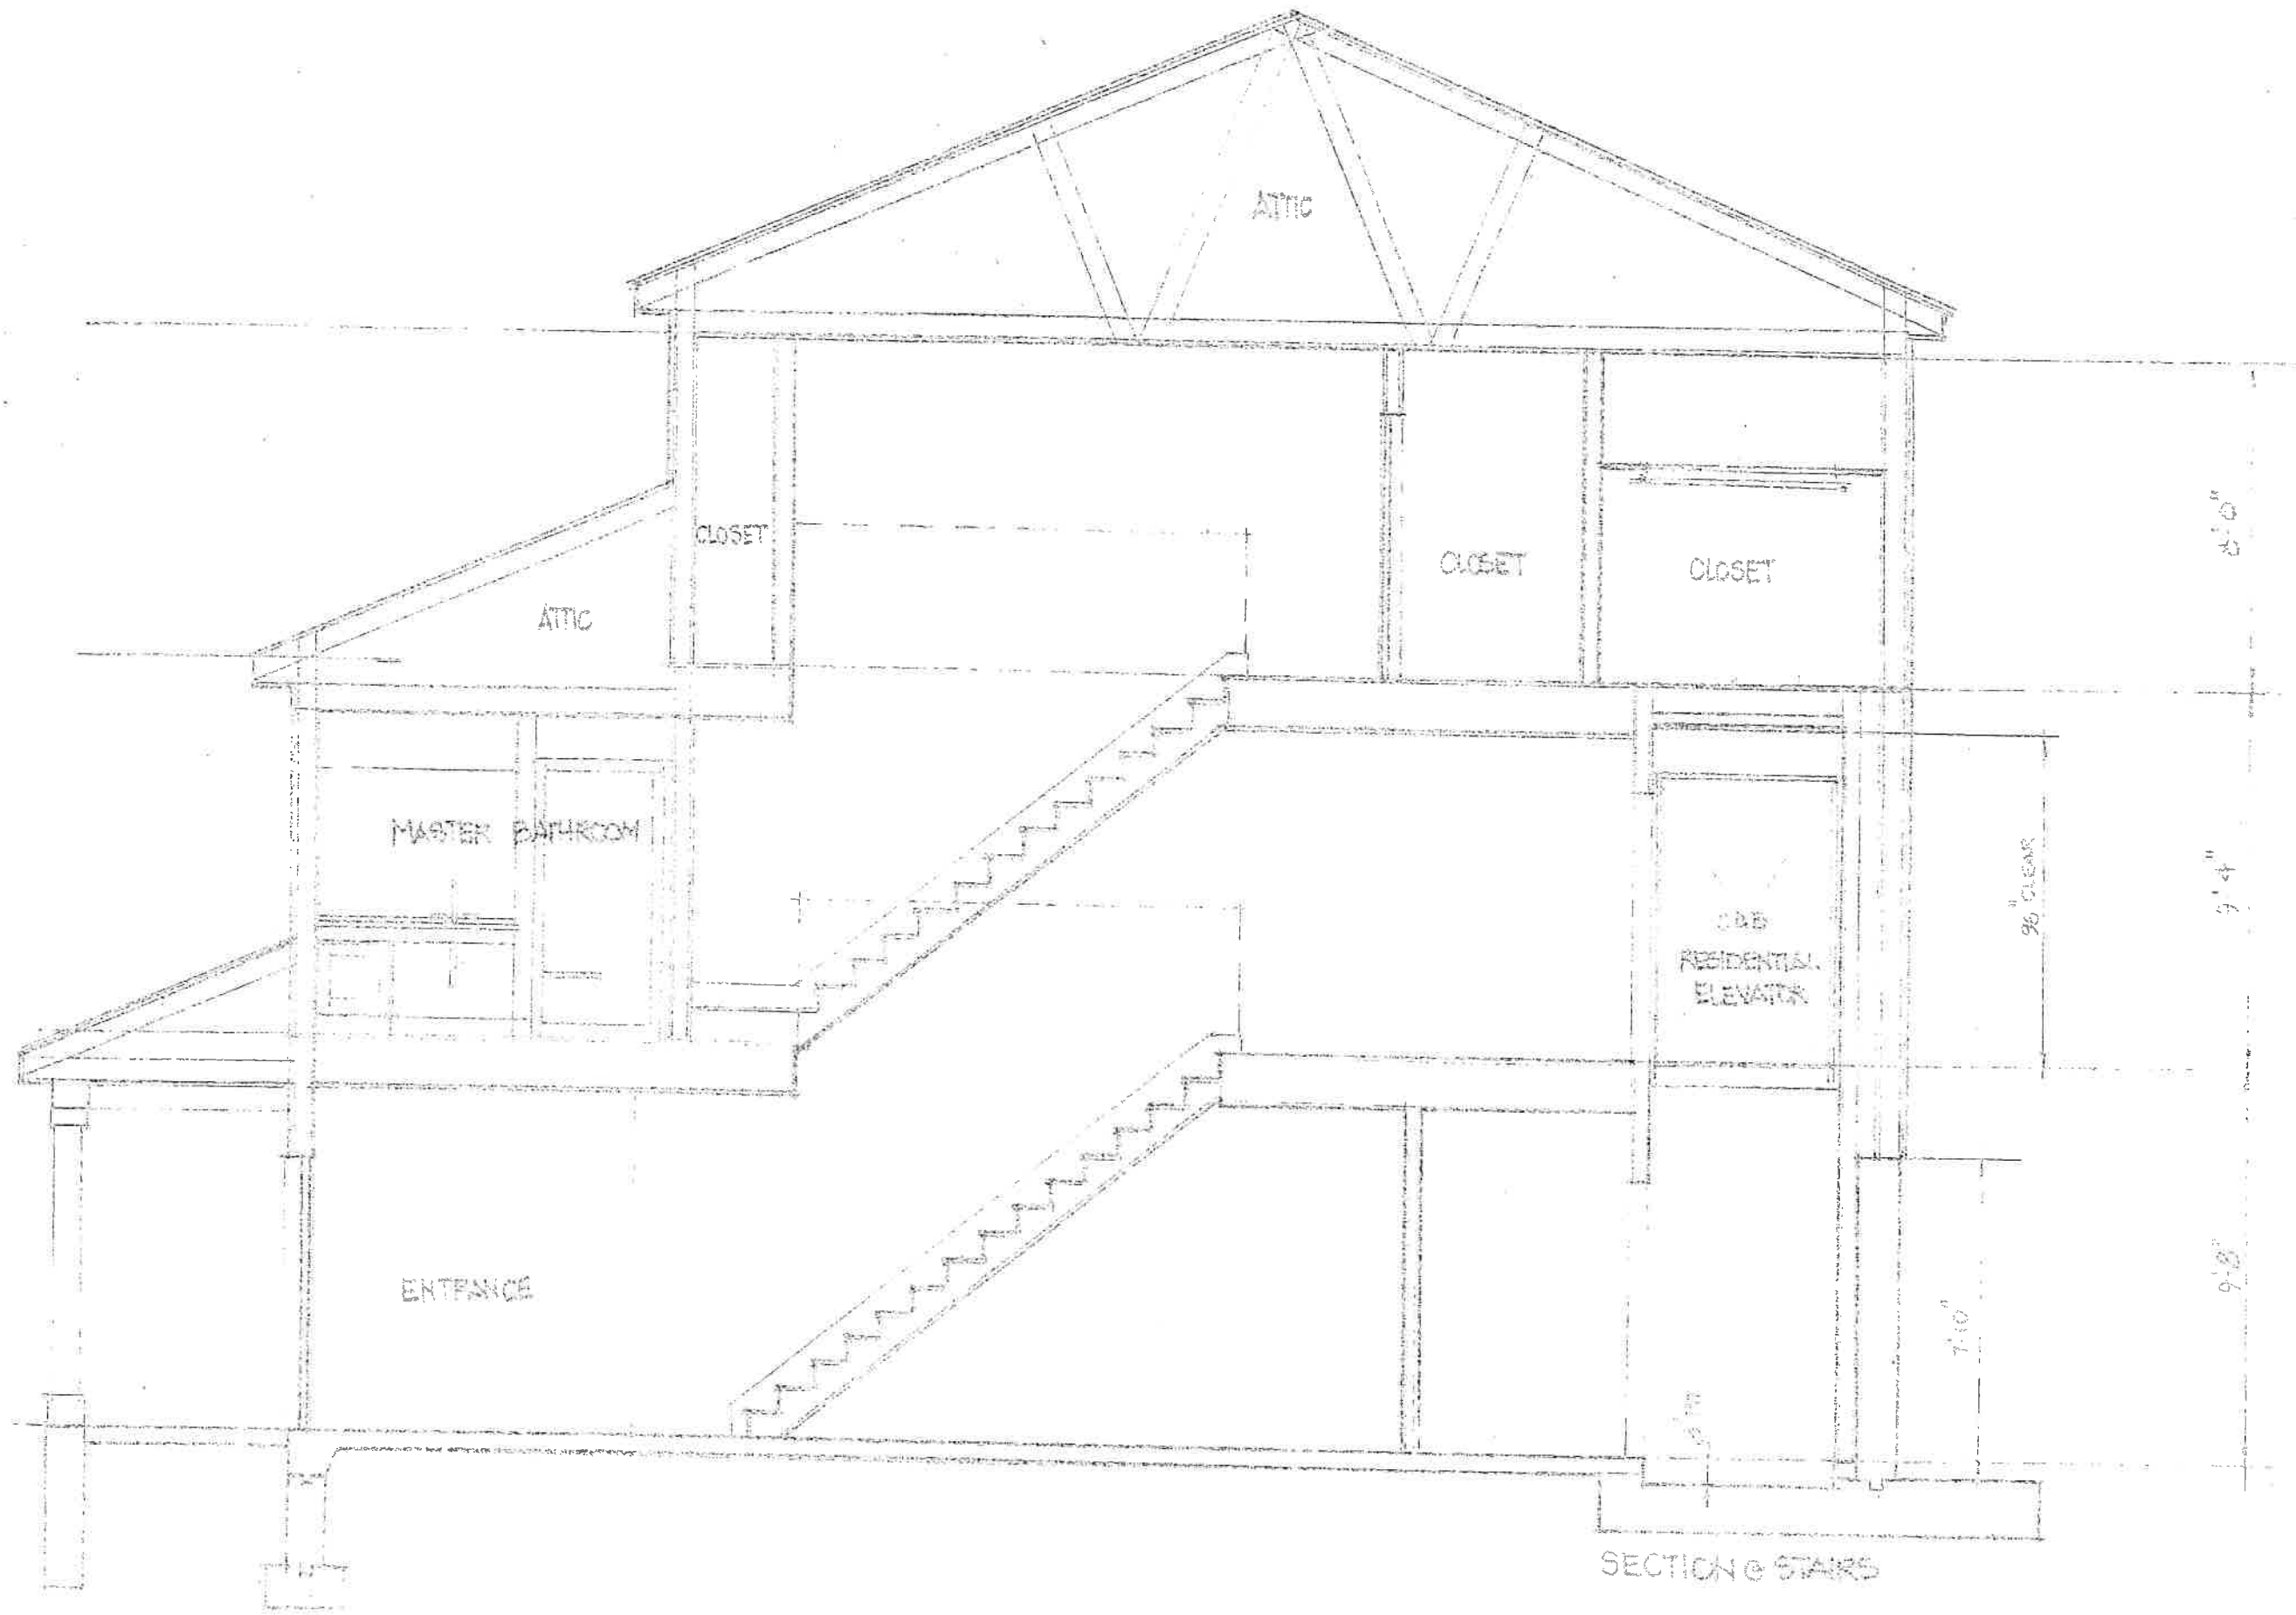

AS,

SECTION @ STAIRS